


Vivienda - 1D-1.1

Portal 2  
Planta 1<sup>a</sup>  
Puerta 5


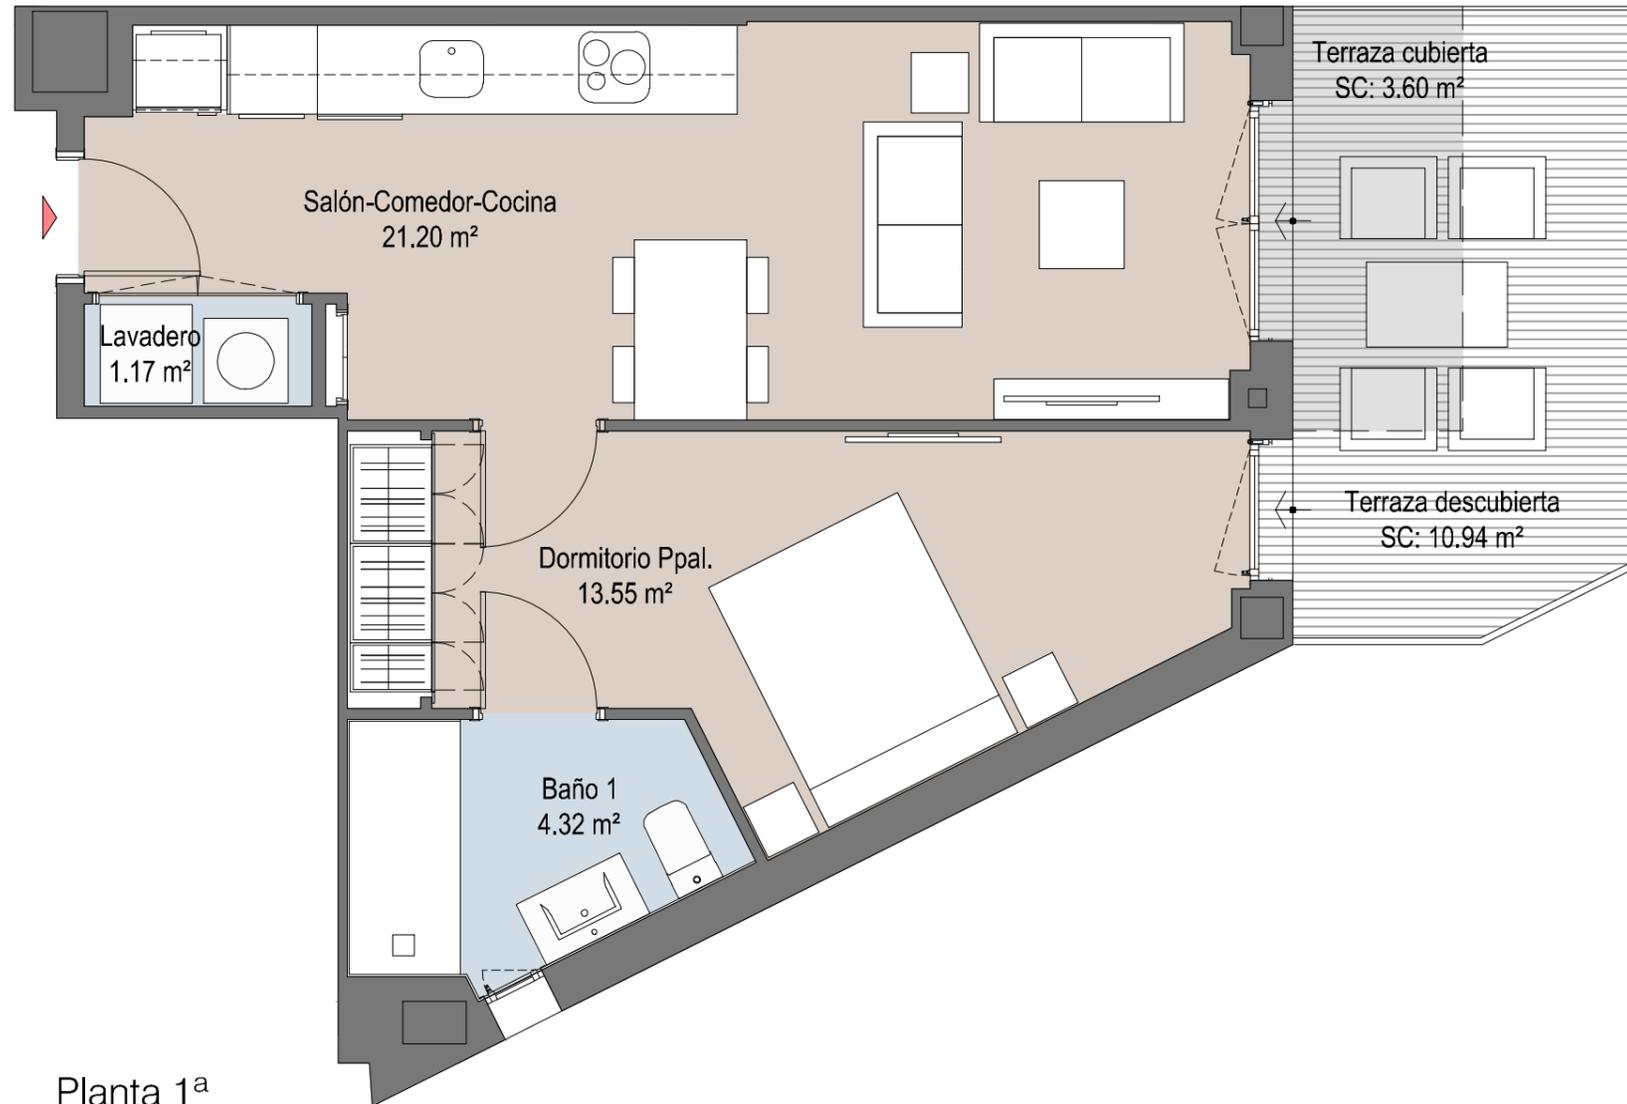


Planta 1<sup>a</sup>

	Portal 1							Portal 2				
	1	2	3	4	5	6	7	1	2	3	4	5
5 <sup>o</sup>	-	-	-	-	-	-	-					
4 <sup>o</sup>	4d	4d	3d	3d	4d	4d	4d	-	-	-	-	-
3 <sup>o</sup>	3d	3d	2d	2d	3d	3d	3d	4d	4d	4d	4d	-
2 <sup>o</sup>	3d	3d	2d	2d	3d	3d	3d	3d	3d	2d	2d	1d
1 <sup>o</sup>	3d	3d	2d	2d	3d	3d	3d	3d	3d	2d	2d	1d
PB								3d	2d			

Sup. Útil Interior Vivienda	40.24 m <sup>2</sup>
Sup. Construida (Inc. p/p ZZ.CC.)	58.37 m <sup>2</sup>
Sup. Const. Exterior Cubierta	3.60 m <sup>2</sup>
Sup. Const. Exterior Descubierta	10.94 m <sup>2</sup>

Superficies Aproximadas.

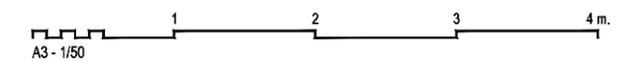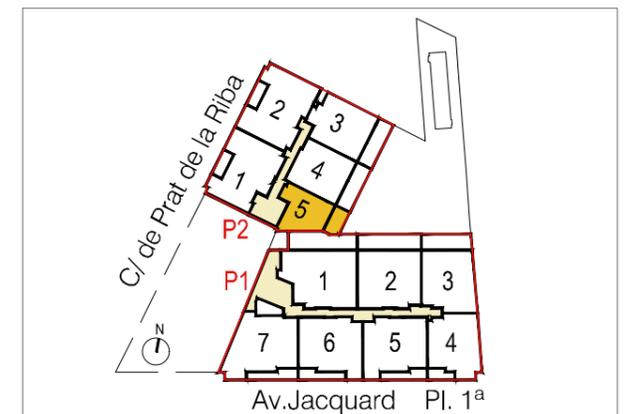

CALIFICACIÓN  
ENERGÉTICA  
DE PROYECTO  
EN PROCESO